


**Example Plans: Deck Addition  
to a Single Family Dwelling Unit**

This detail is an example only. The City of Campbell River takes no responsibility for the design of this detail or its compliance to the BCBC.

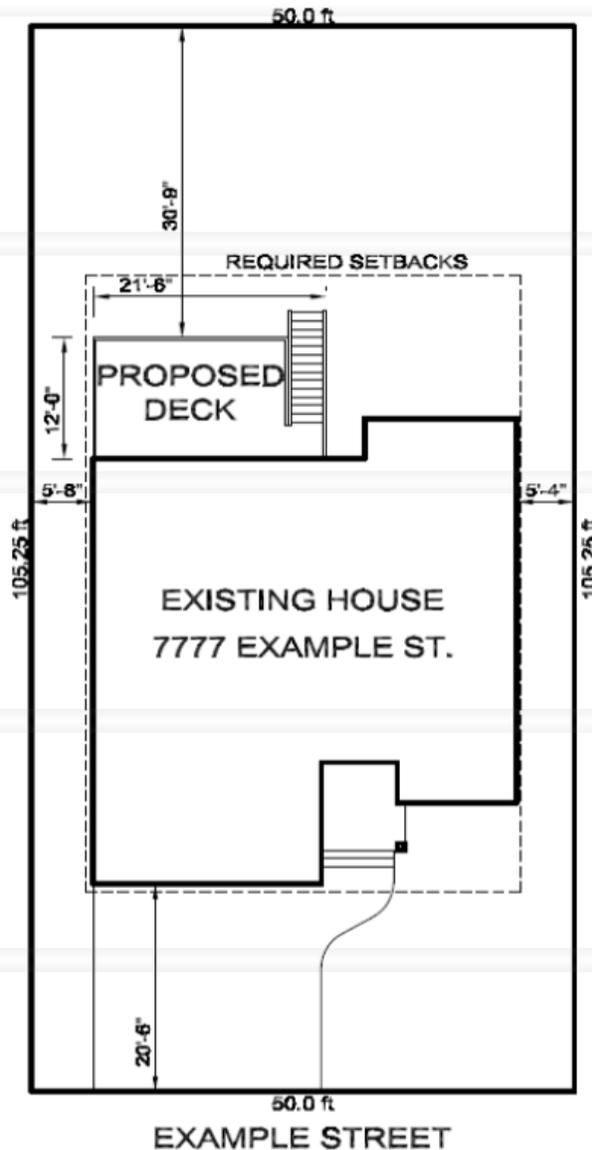


**SITE PLAN**



SCALE:  $\frac{1}{16}'' = 1'-0''$

\*\*Note: Actual plans must be drawn on minimum 11x17" size paper. Plans must NOT be drawn on graph or lined paper.

This detail is an example only. The City of Campbell River takes no responsibility for the design of this detail or its compliance to the BCBC.

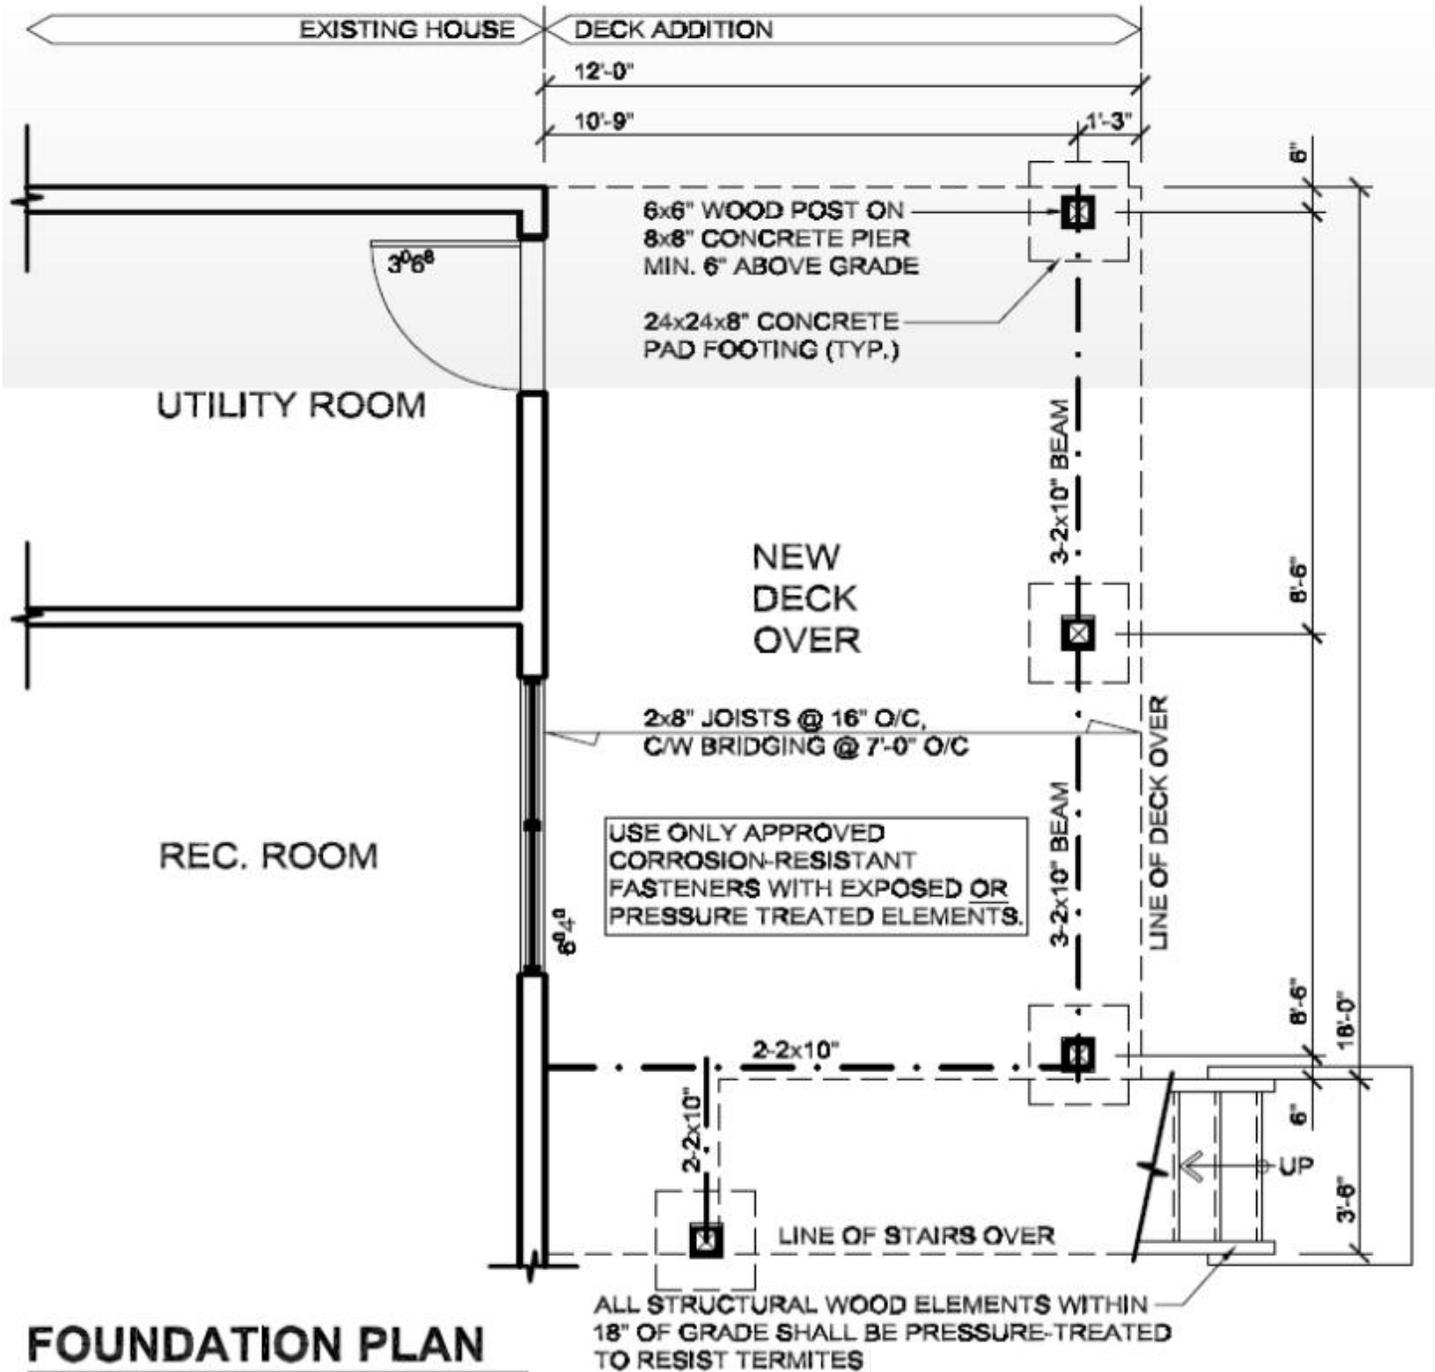



\*\*Note: Actual plans must be drawn on minimum 11x17" size paper. Plans must NOT be drawn on graph or lined paper.

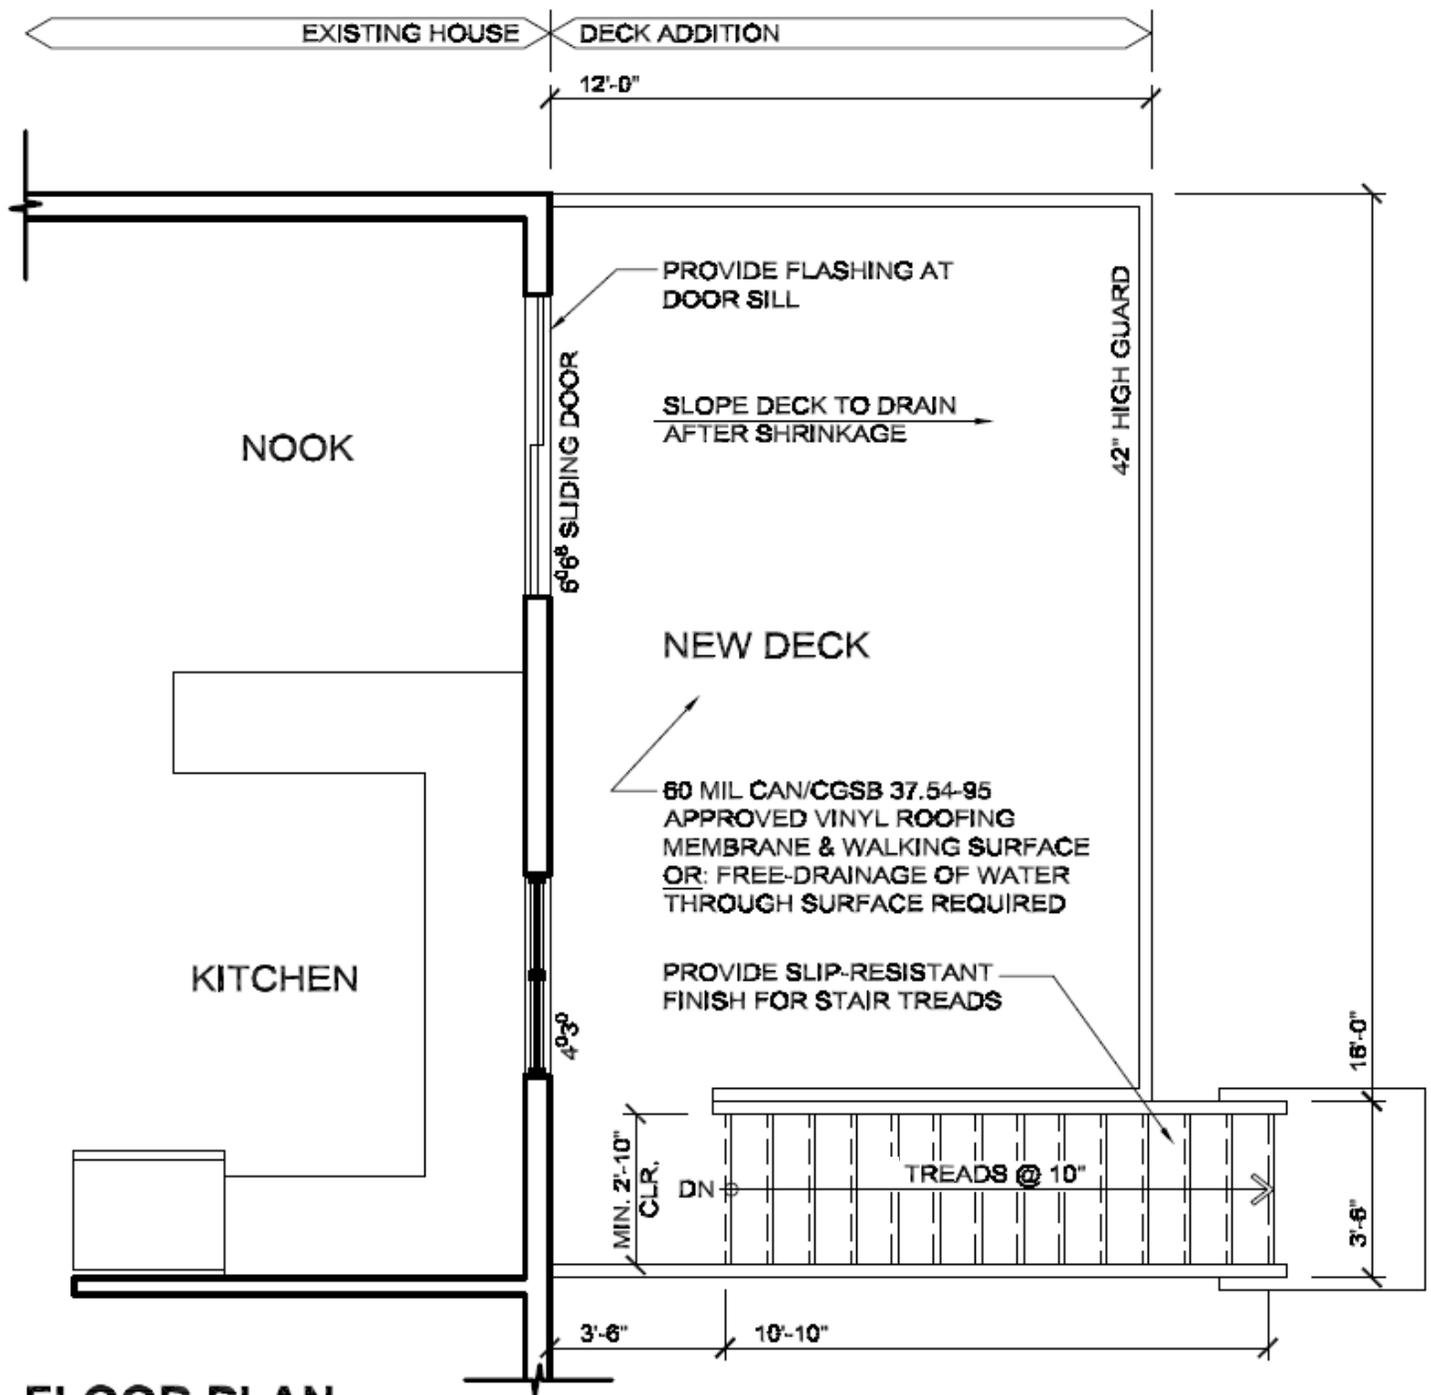 

## FLOOR PLAN

SCALE:  $\frac{1}{4}" = 1'-0"$

\*\*Note: Actual plans must be drawn on minimum 11x17" size paper. Plans must NOT be drawn on graph or lined paper.

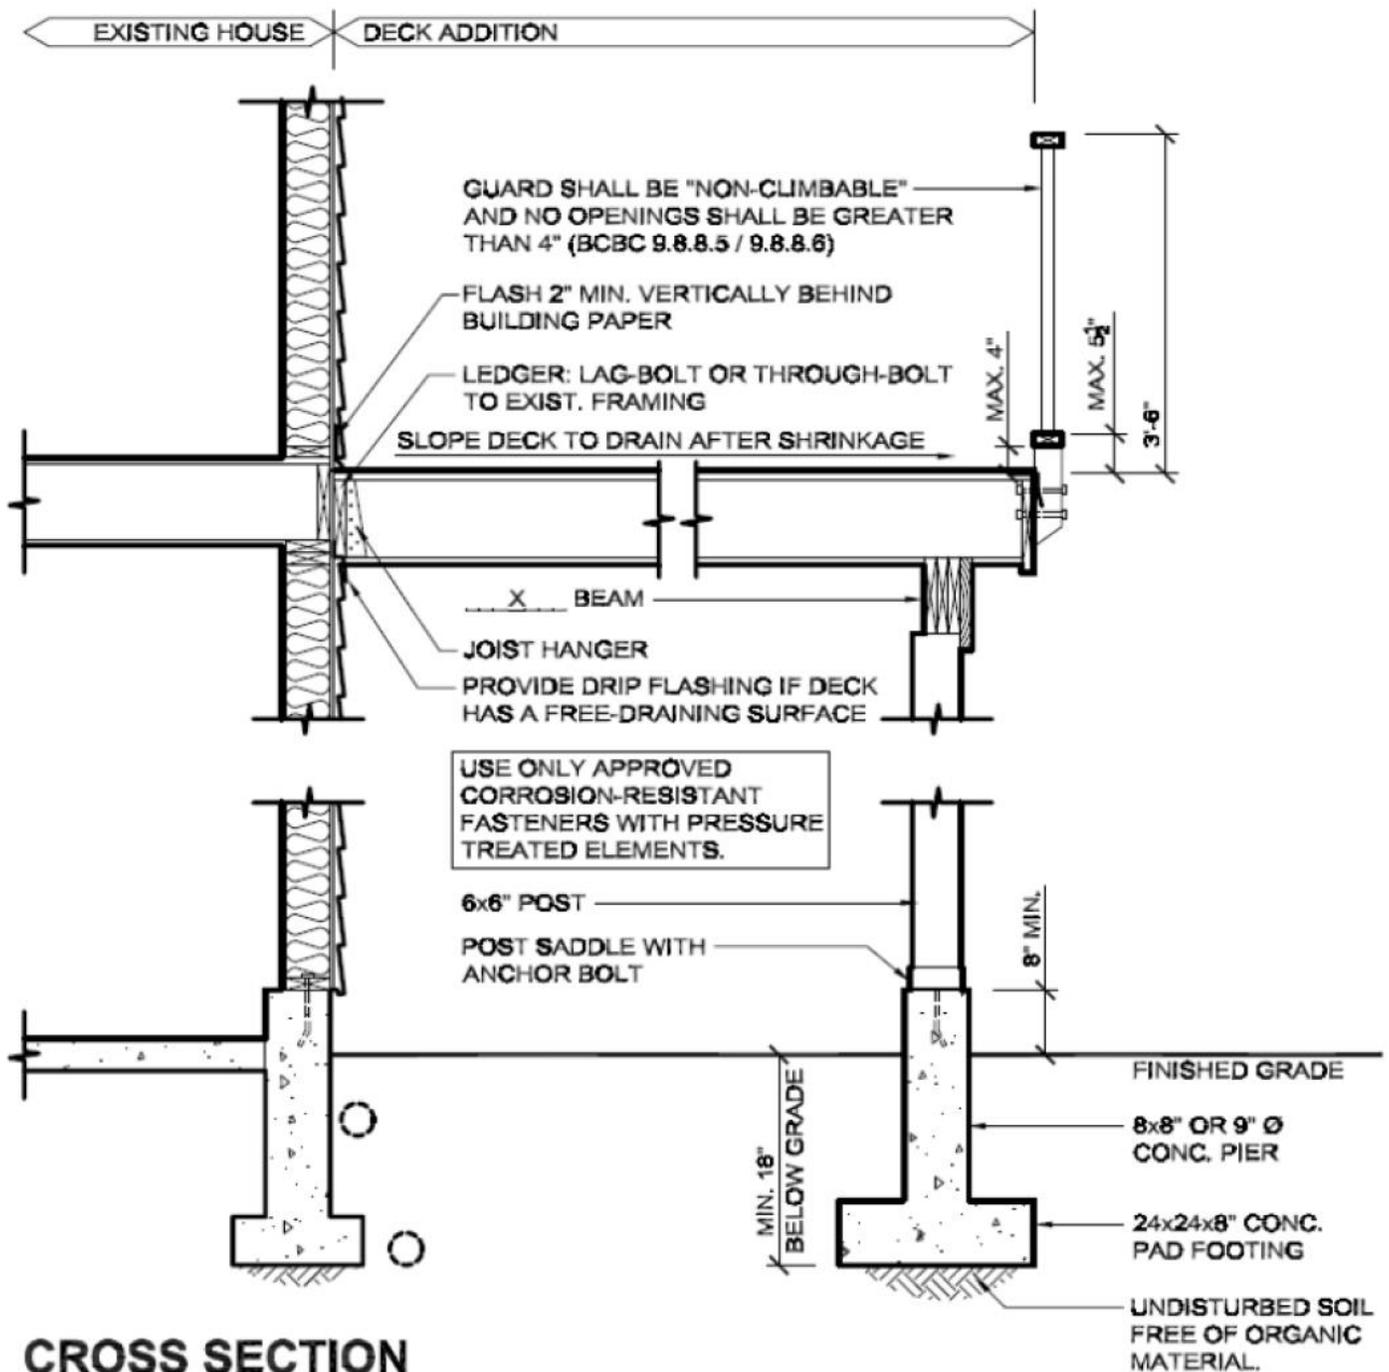 

## CROSS SECTION

SCALE: 1/2" = 1'-0"

\*\*Note: Actual plans must be drawn on minimum 11x17" size paper. Plans must NOT be drawn on graph or lined paper.