




CITY OF CAMPBELL RIVER  
DOWNTOWN REVITALIZATION PROJECT  
EXISTING UTILITIES & SURFACE WORKS


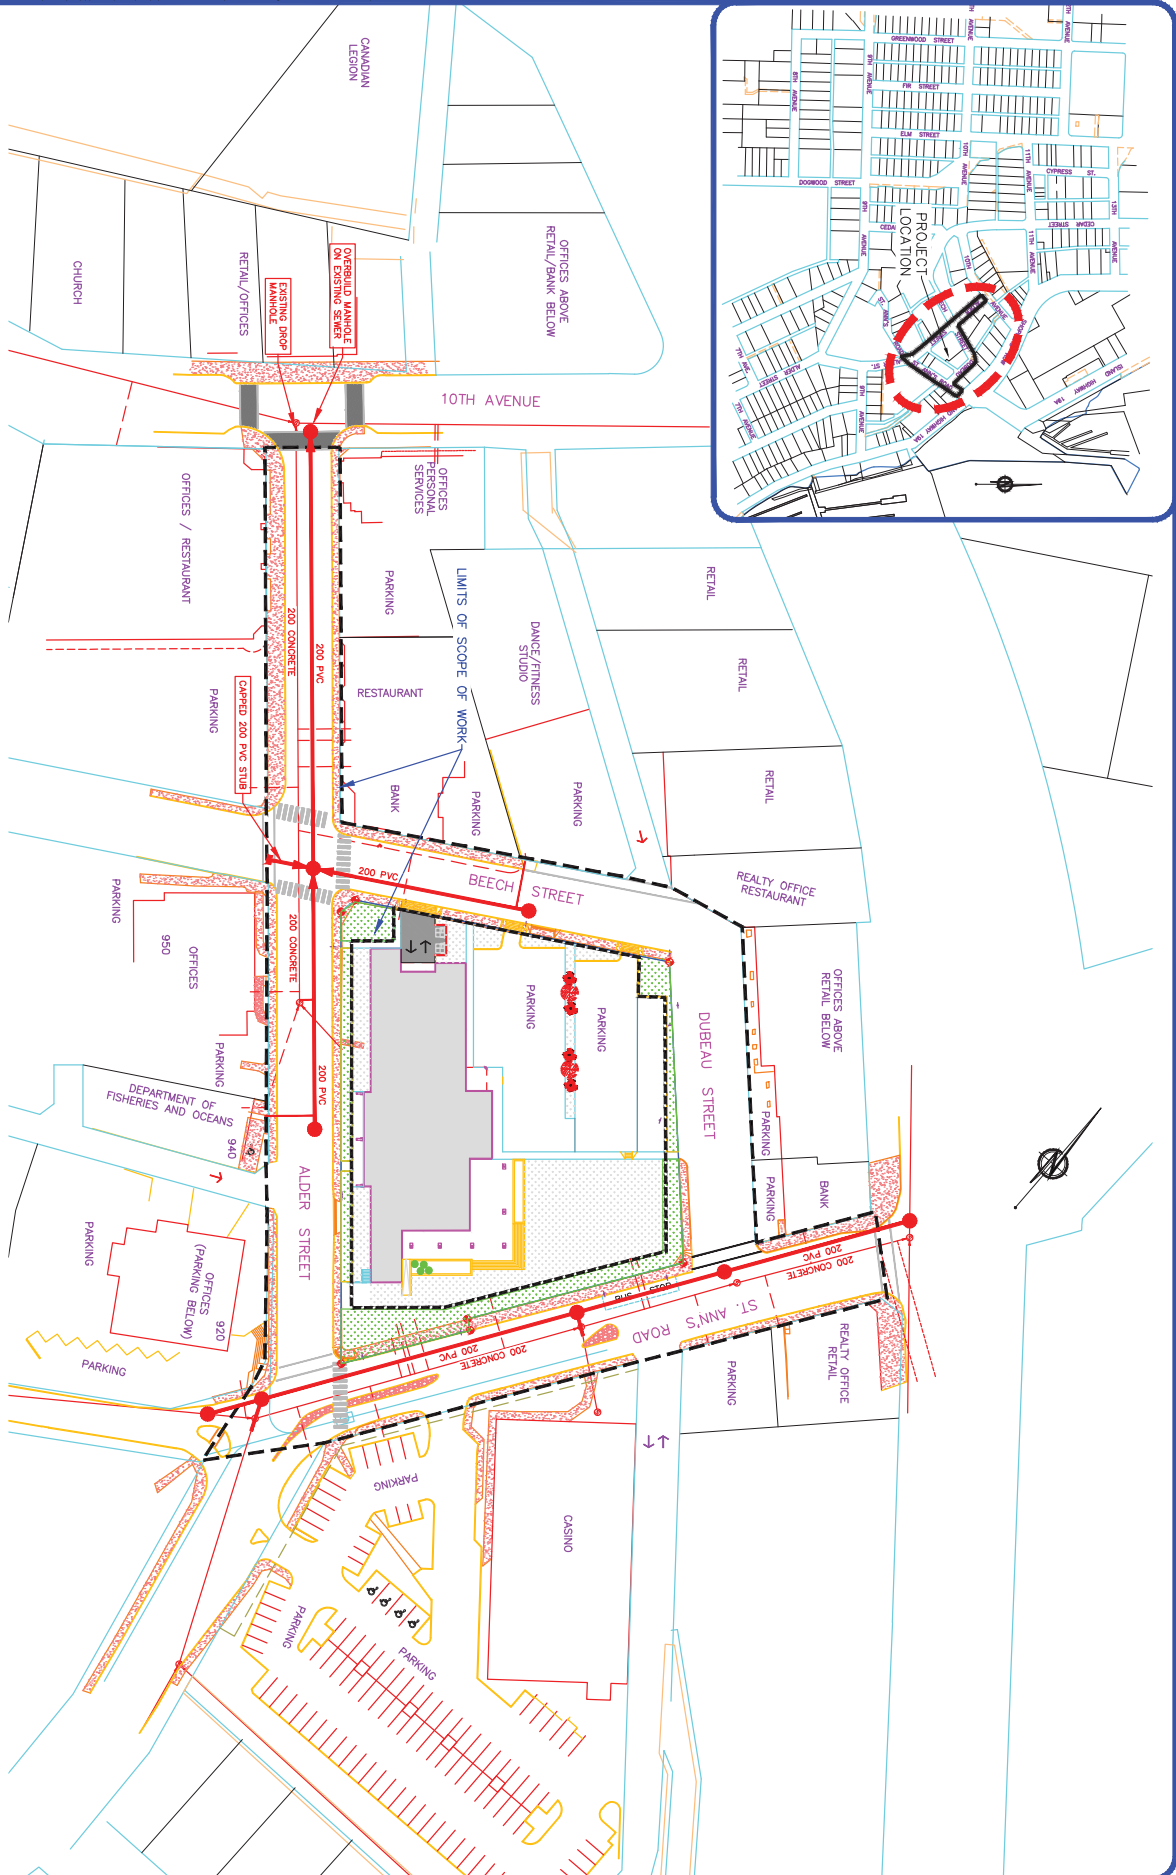


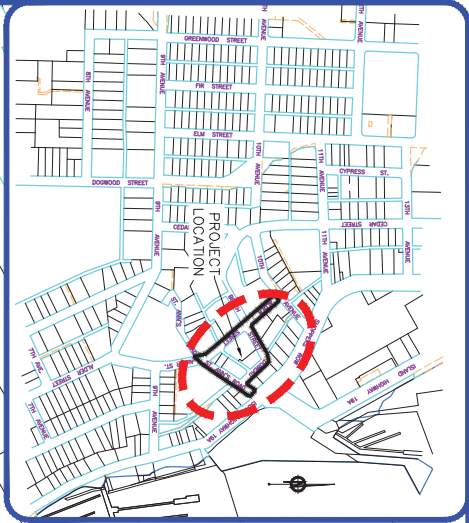

CITY OF CAMPBELL RIVER  
DOWNTOWN REVITALIZATION PROJECT  
SANITARY CATCHMENT AREAS

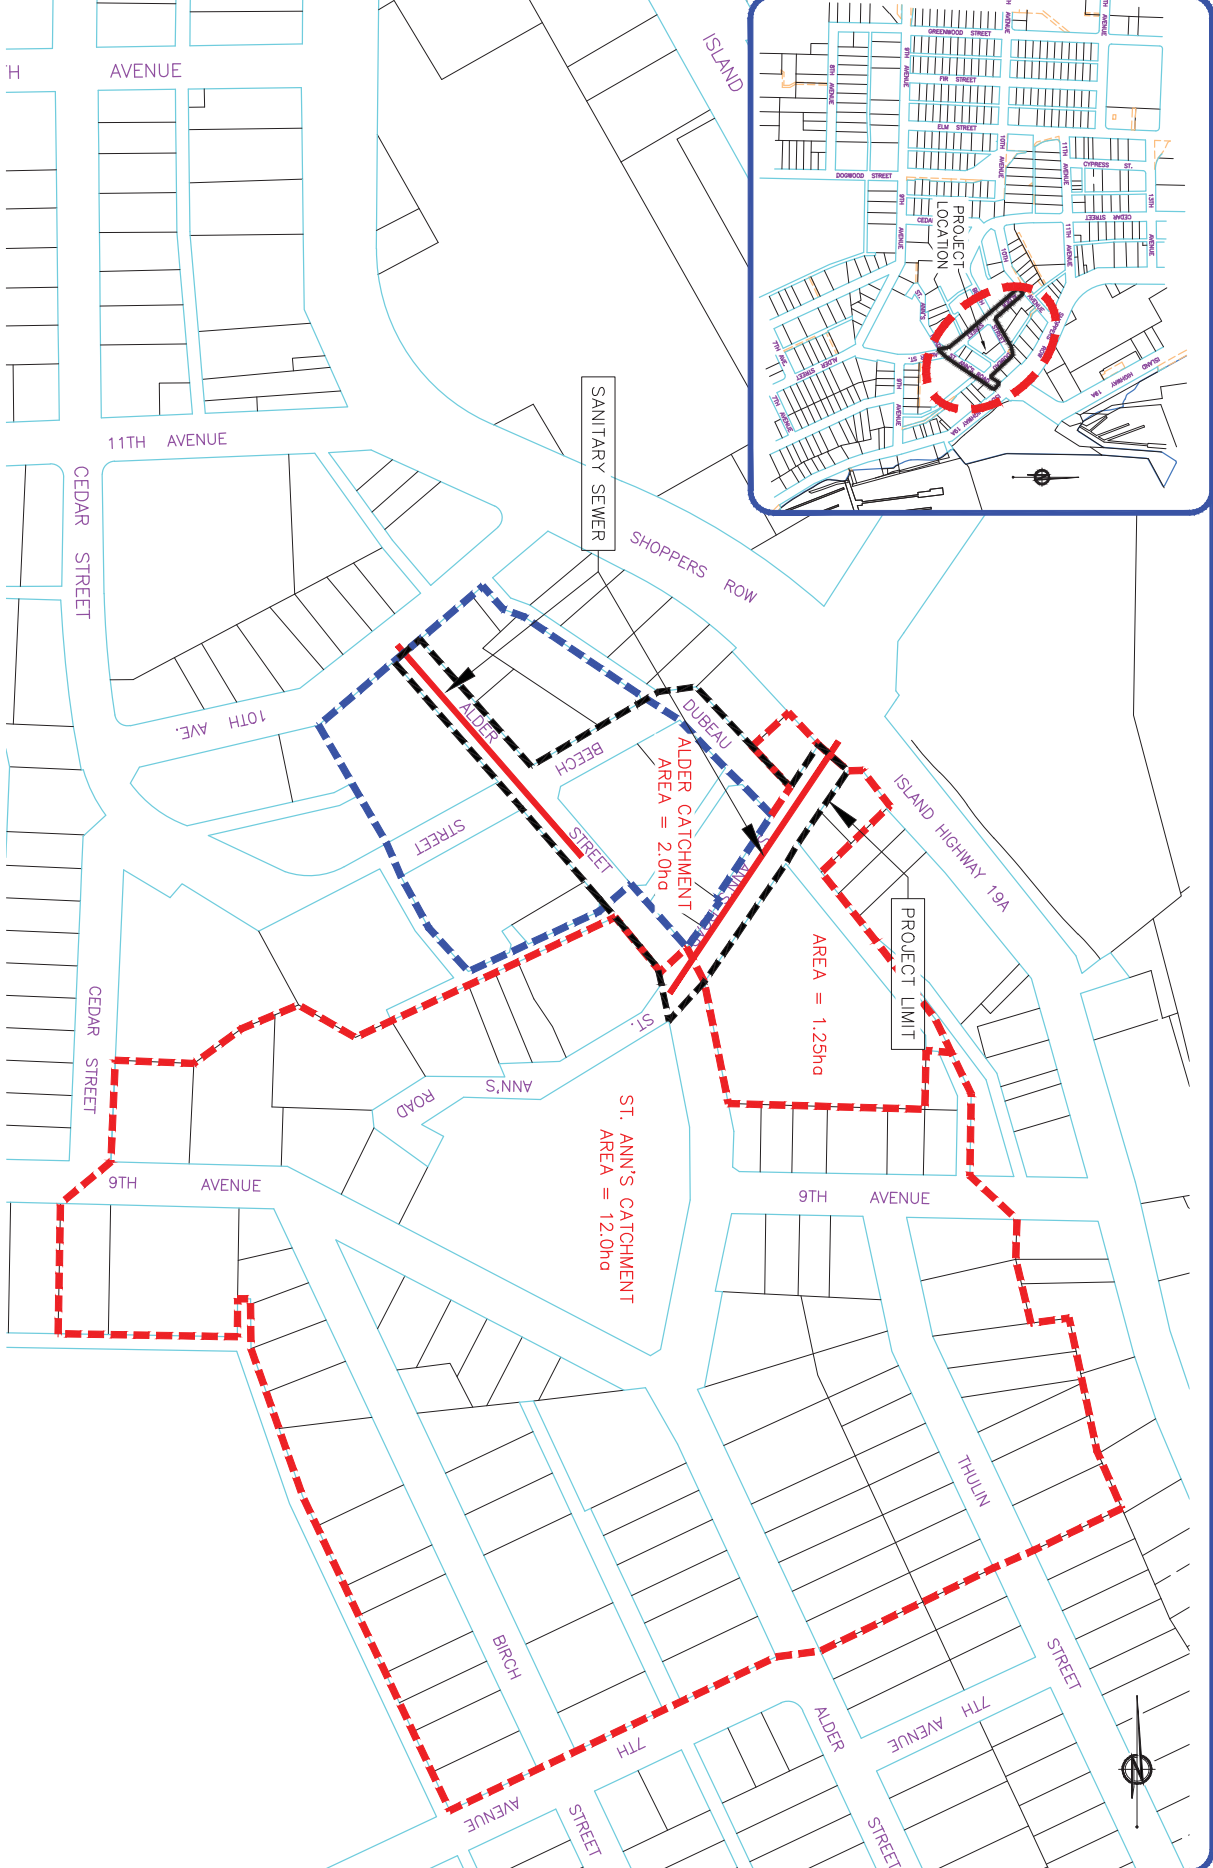


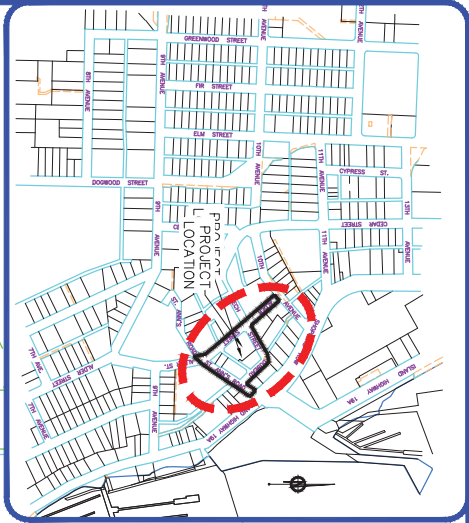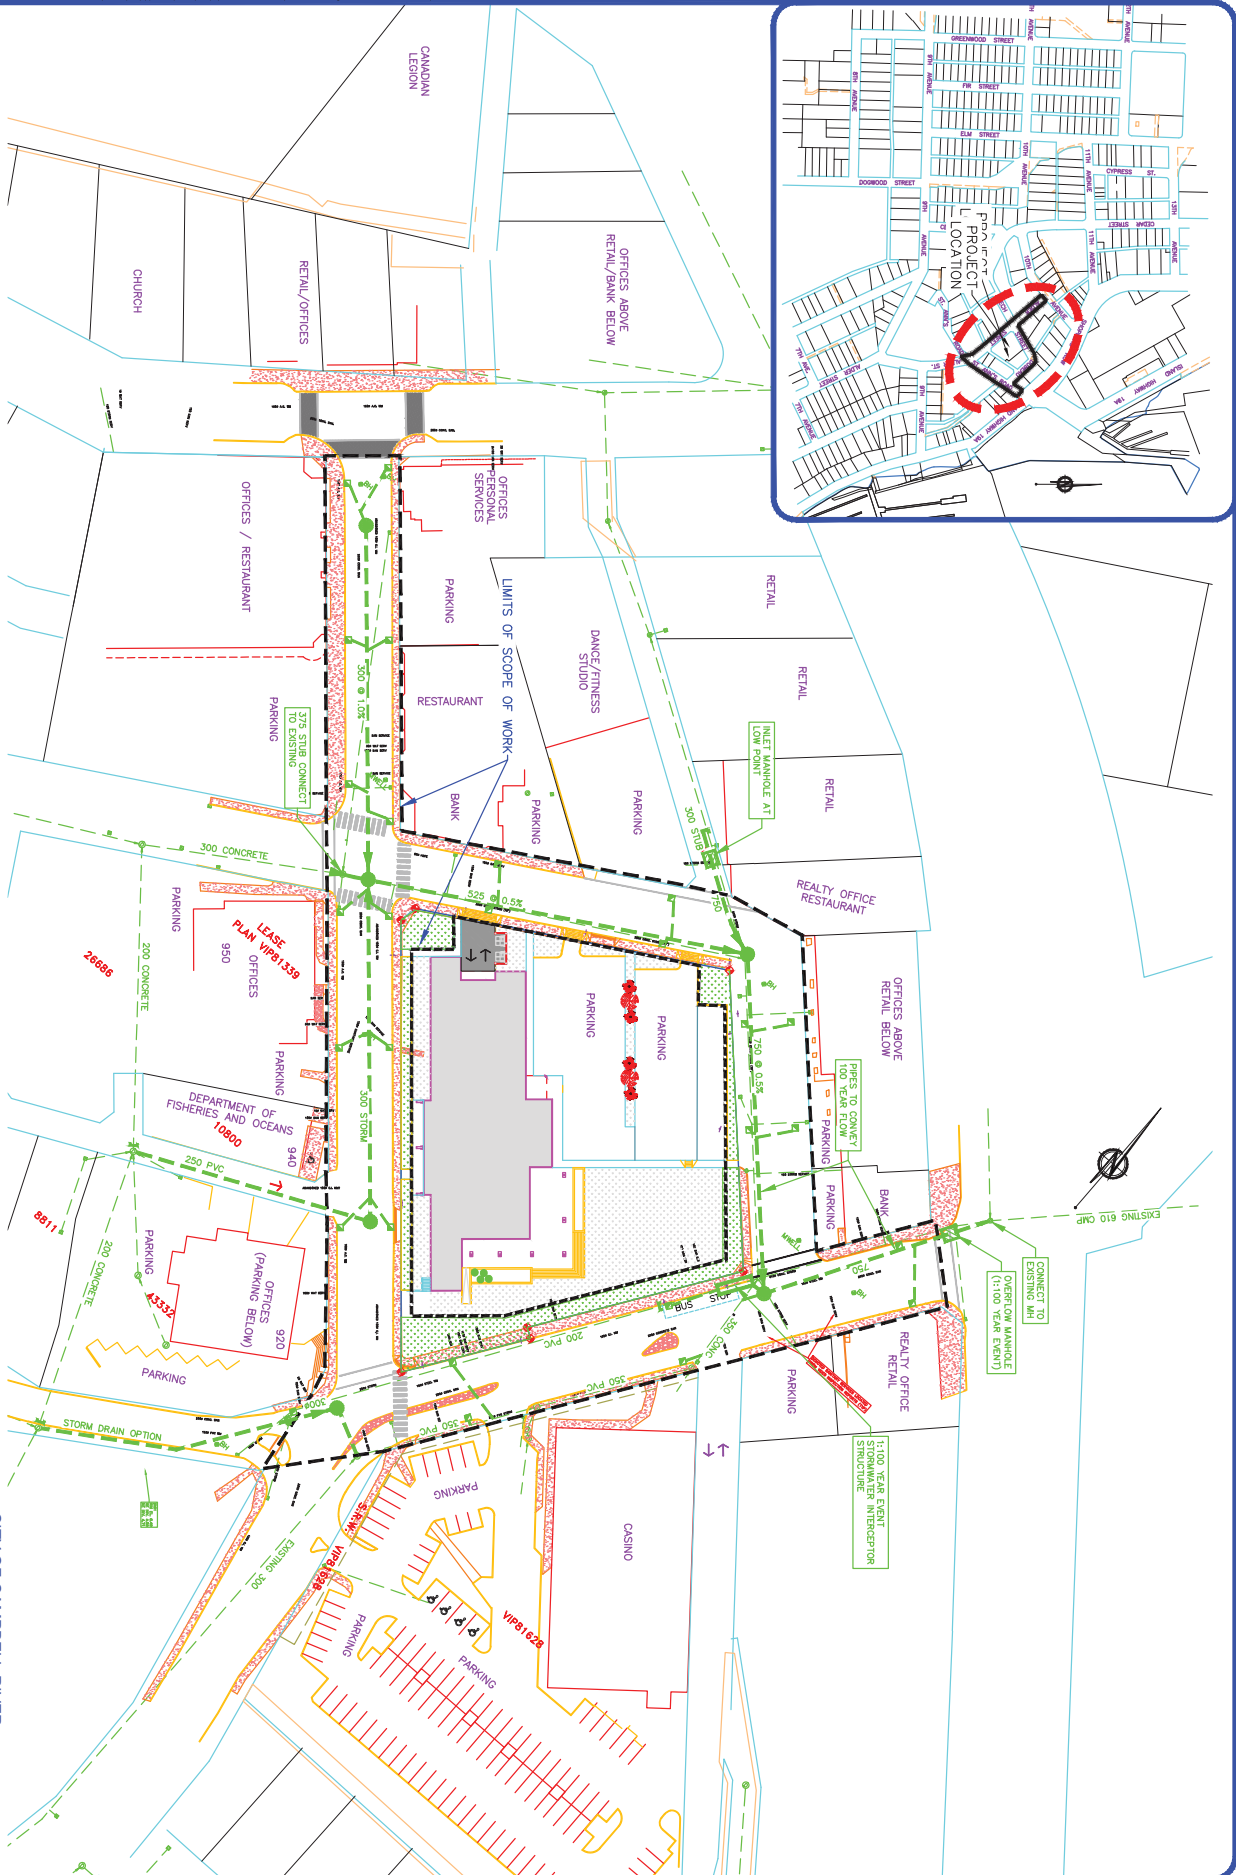



CITY OF CAMPBELL RIVER  
DOWNTOWN REVITALIZATION PROJECT  
STORM WATER COLLECTION SYSTEM

PLAN 4






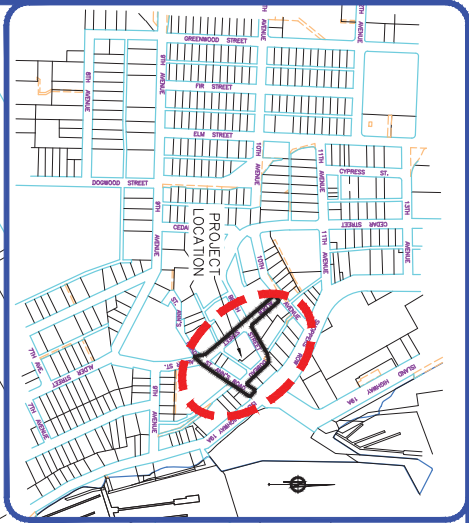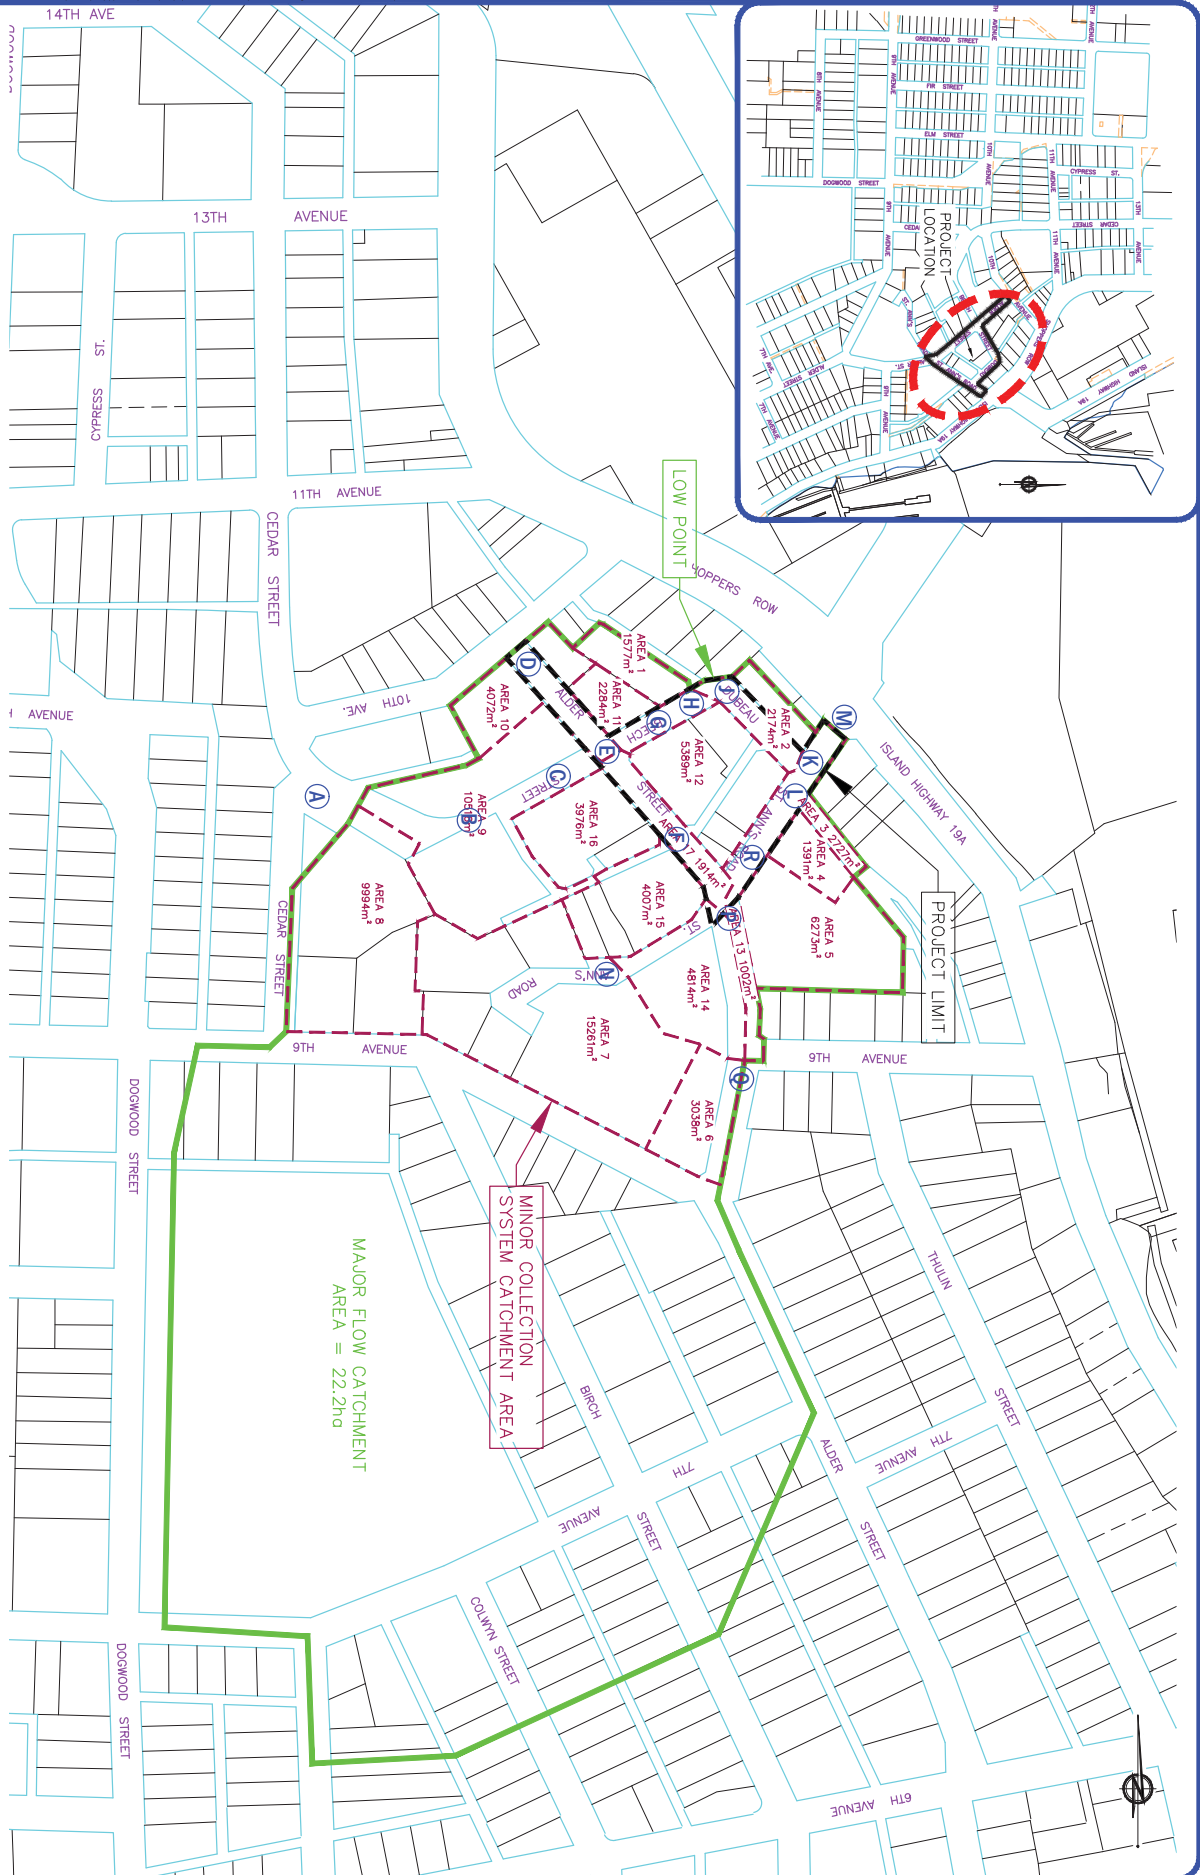



CITY OF CAMPBELL RIVER  
DOWNTOWN REVITALIZATION PROJECT  
STORM WATER CATCHMENT AREAS  
PLAN 5






CITY OF CAMPBELL RIVER  
DOWNTOWN REVITALIZATION PROJECT  
WATER DISTRIBUTION SYSTEM

PLAN 6

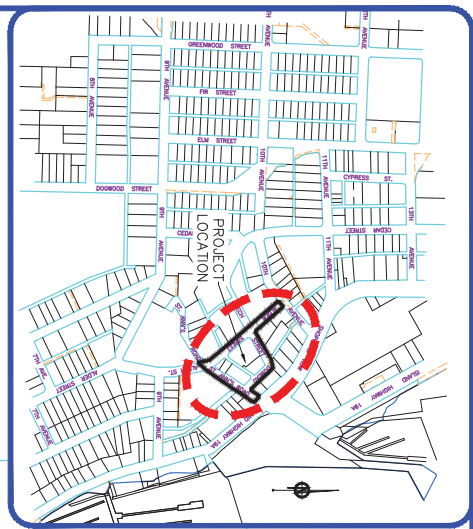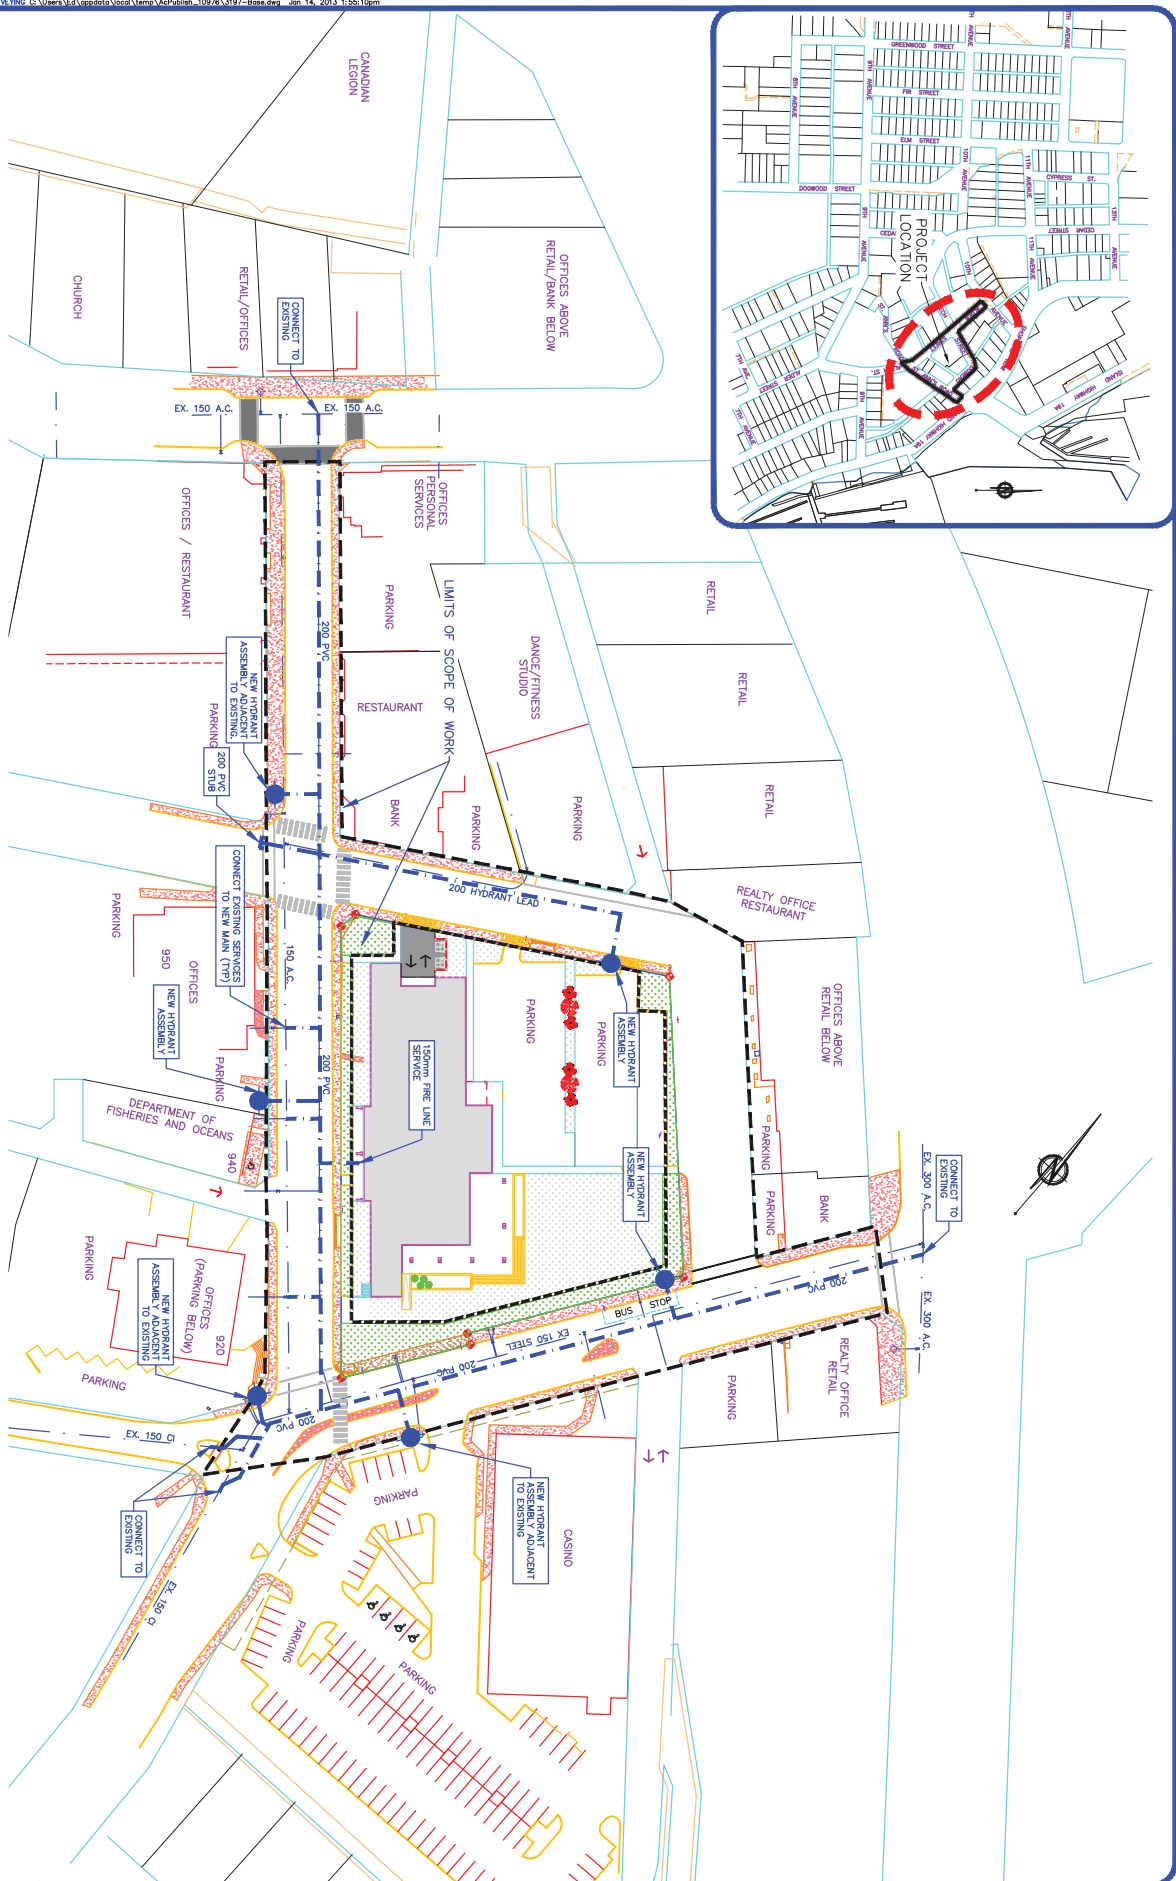




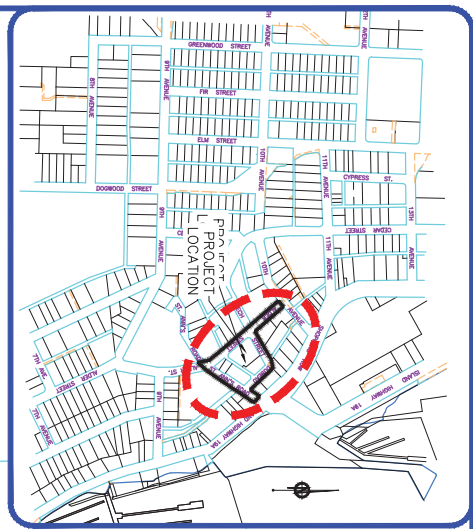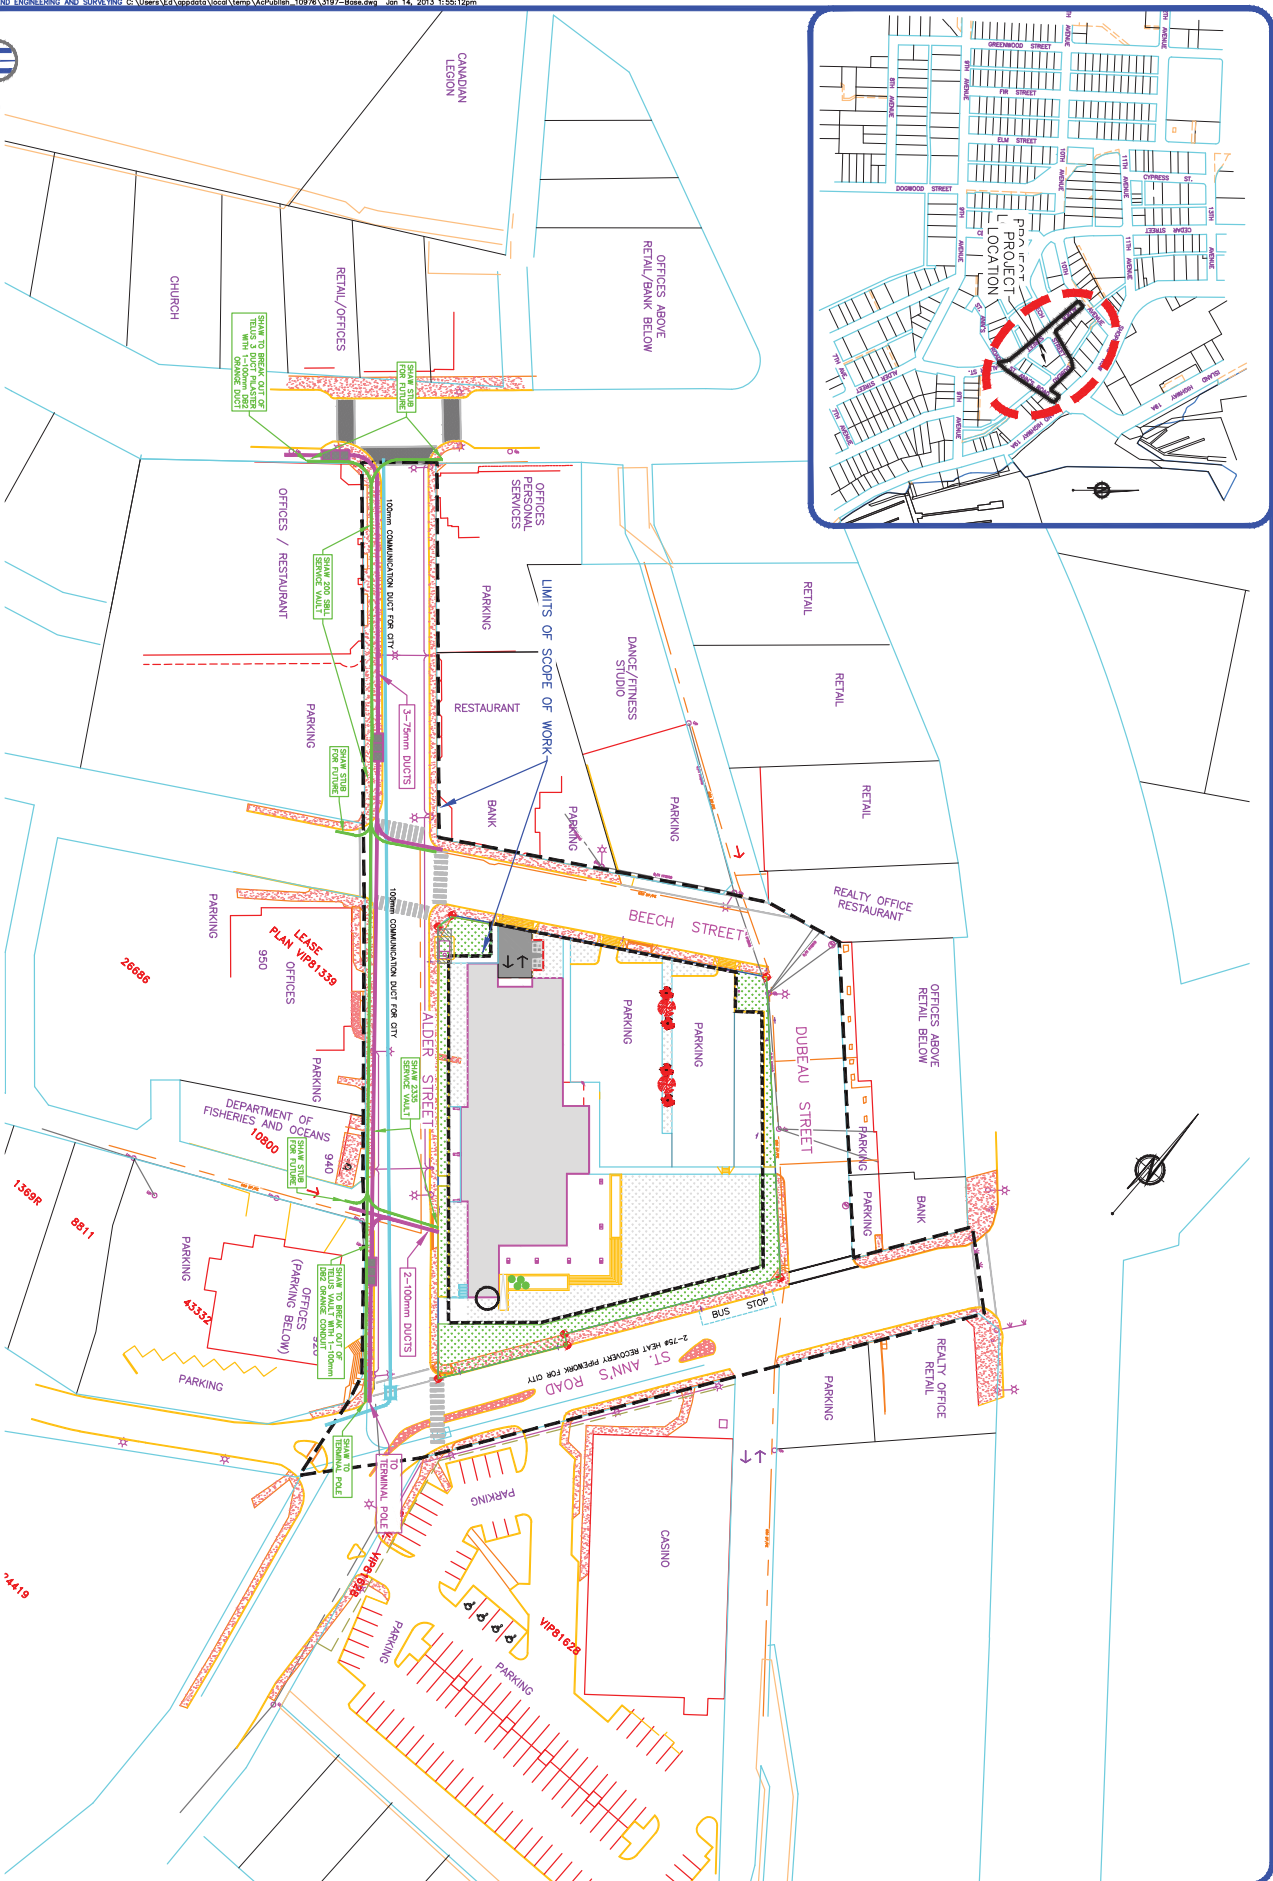

CITY OF CAMPBELL RIVER  
DOWNTOWN REVITALIZATION PROJECT  
3rd PARTY UTILITIES  
PLAN 7