




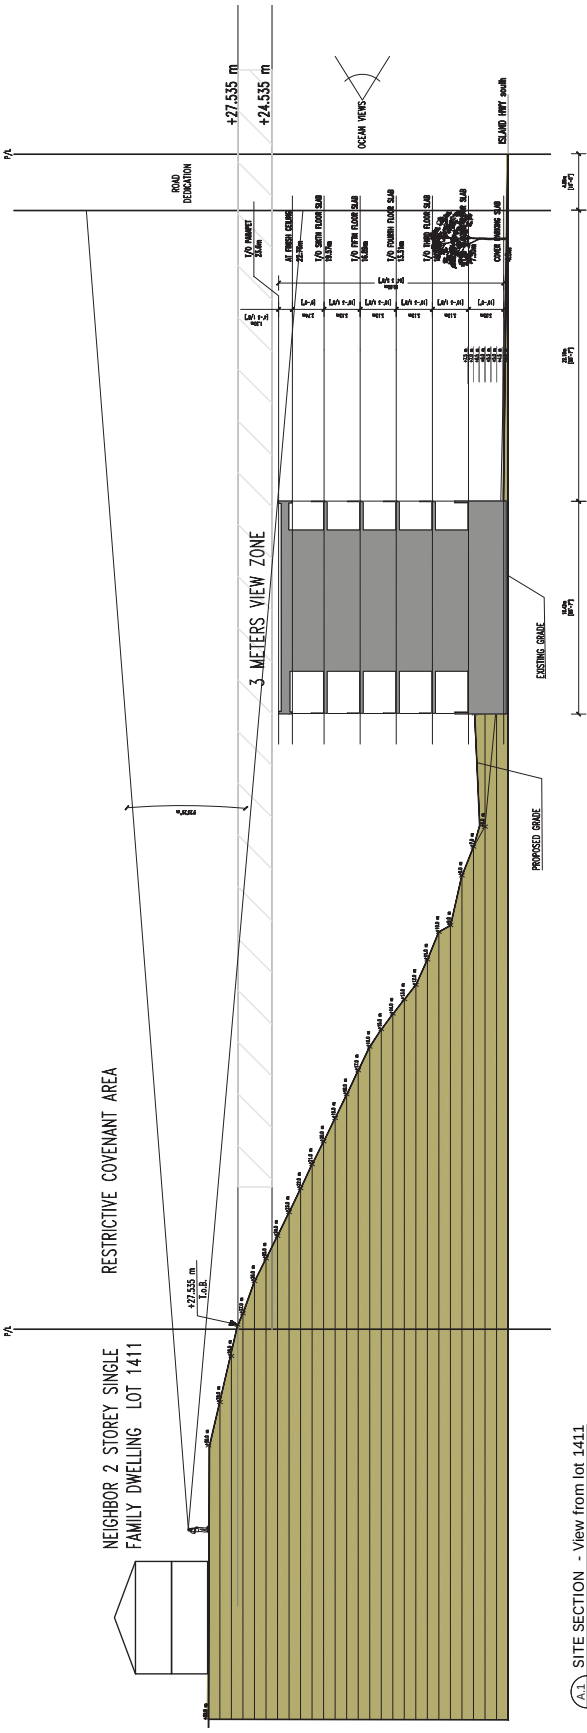


A-1 SITE SECTION - View from Lot 1411
SCALE: 1/8\"/>

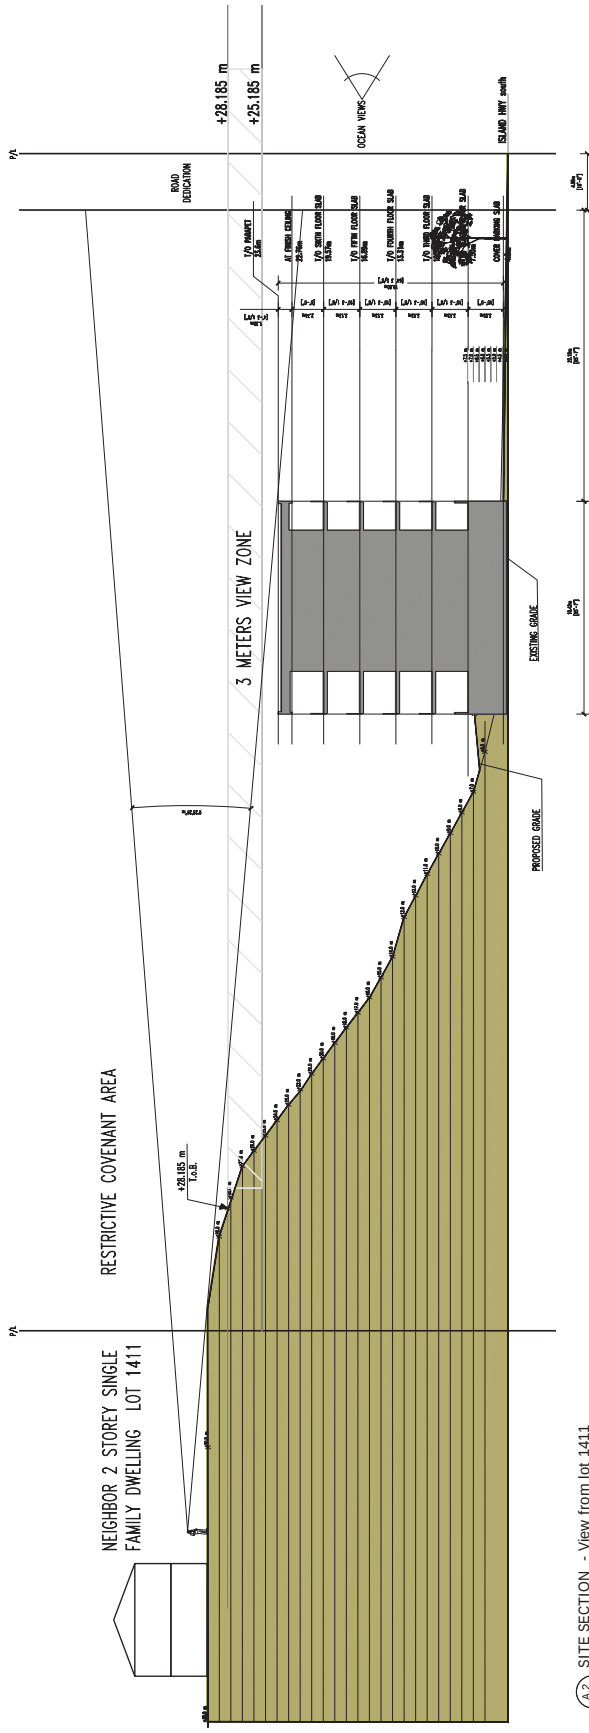

A-2 SITE SECTION - View from Lot 1411
SCALE: 1/8\"/>

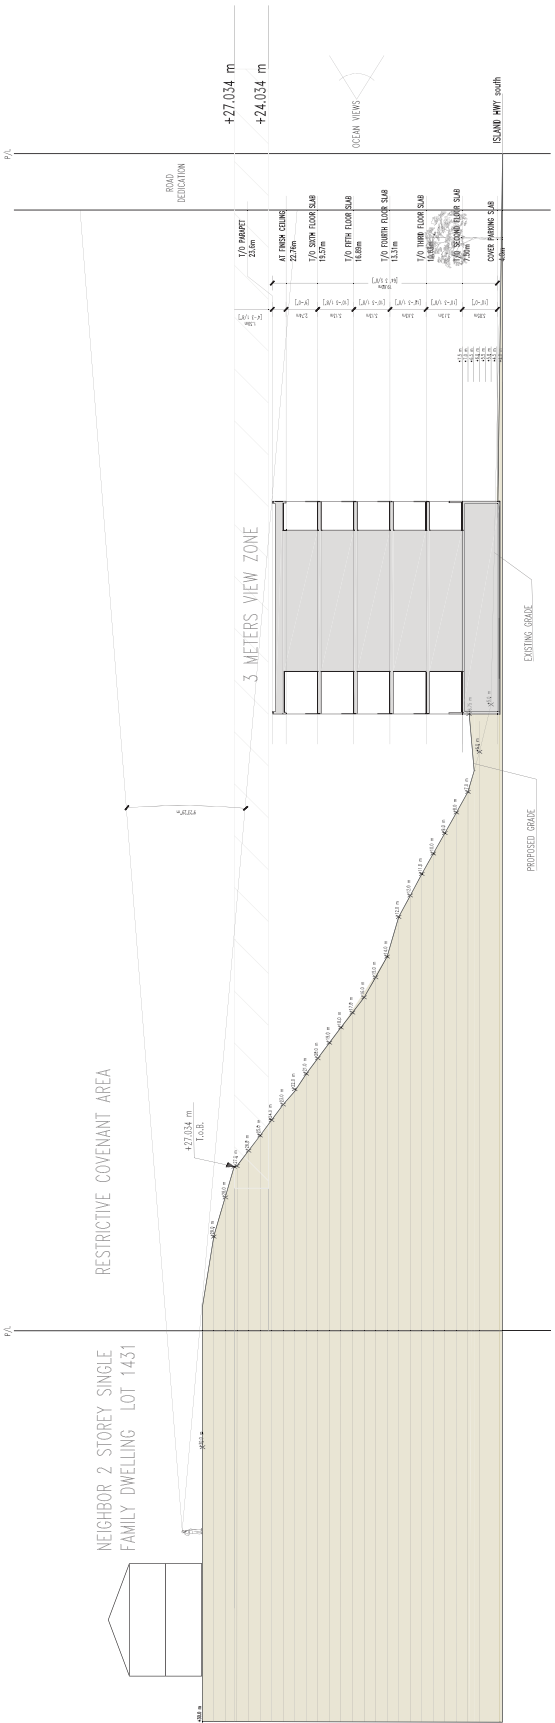

B.1 SITE SECTION - View from lot 1431
SCALE: 1:200

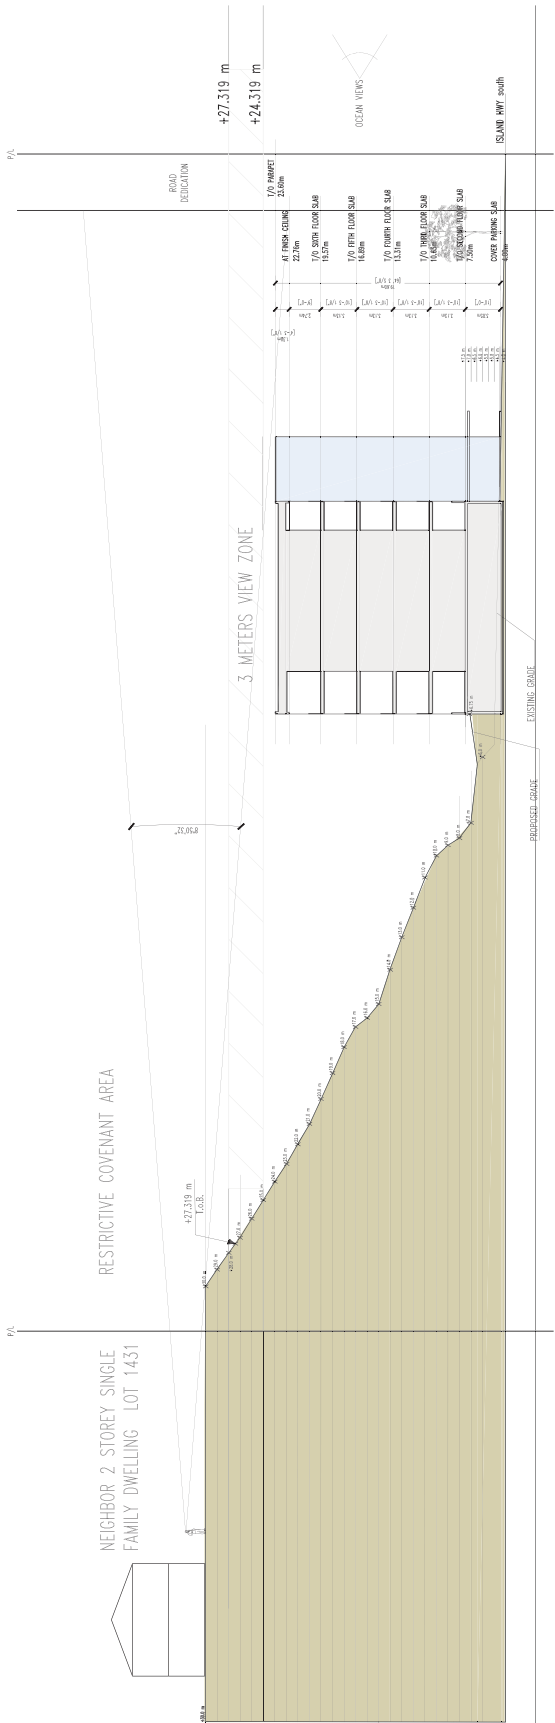

B.2 SITE SECTION - View from lot 1431
SCALE: 1:200

